


## Typical Left Side Kickout Installation

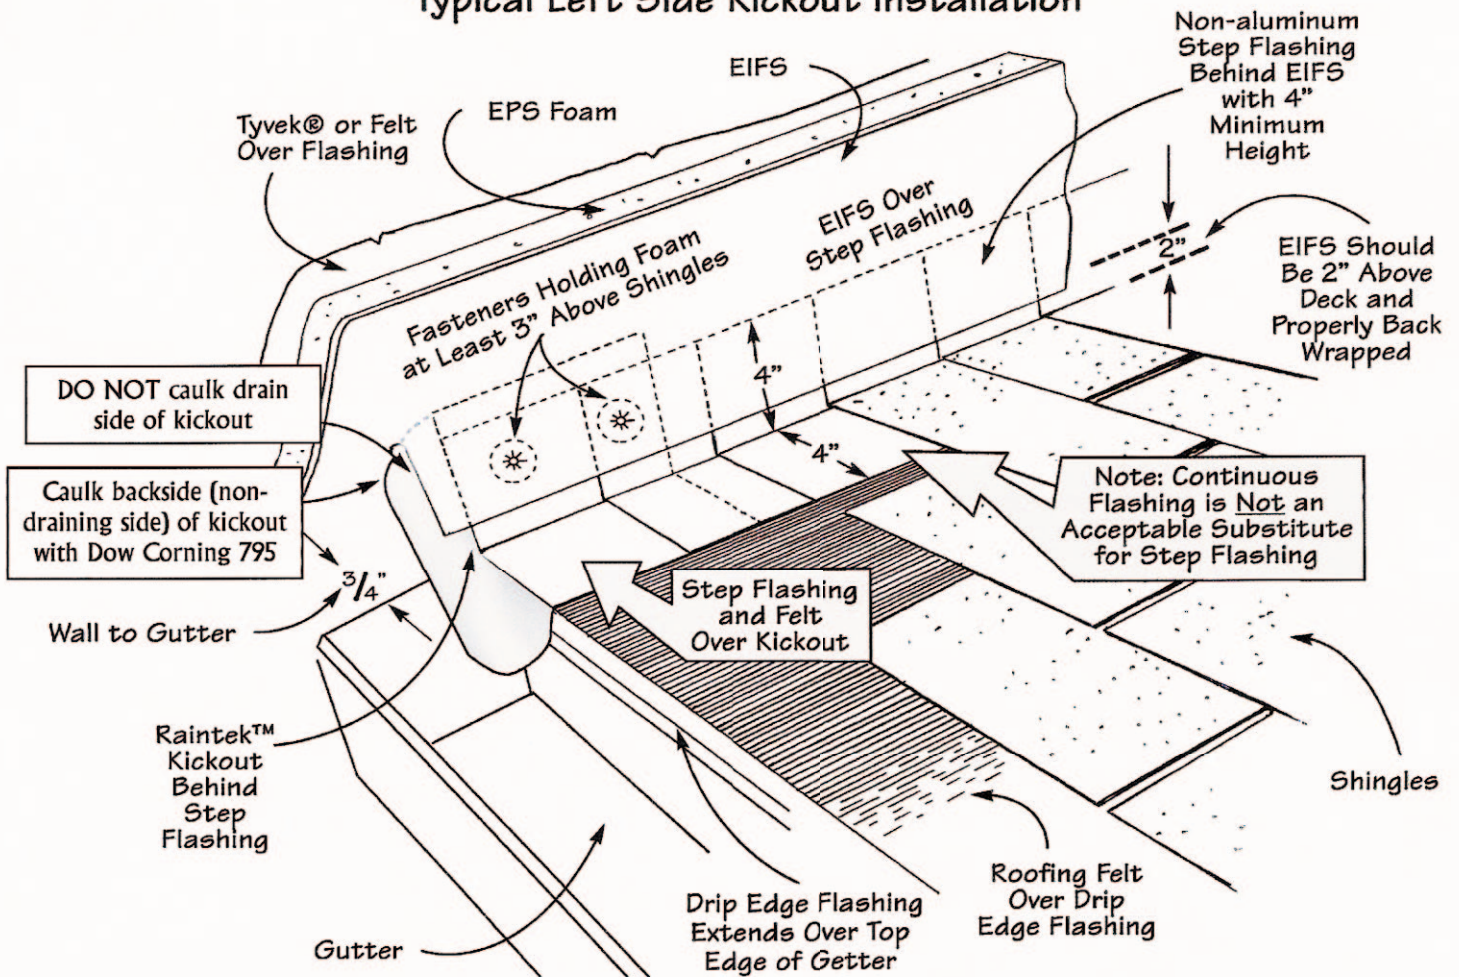

## Raintek Kickout Flashing by Demand Products

